


Sheet No.	d.c.s.	date	6-93
Project No.	d.c.s.	Volume No.	58040
Section	204	Page	7 of 7


Los Eninos

Note: The contour interval shown herein was taken from the Johnson City Quadrangle, U.S.G.S.

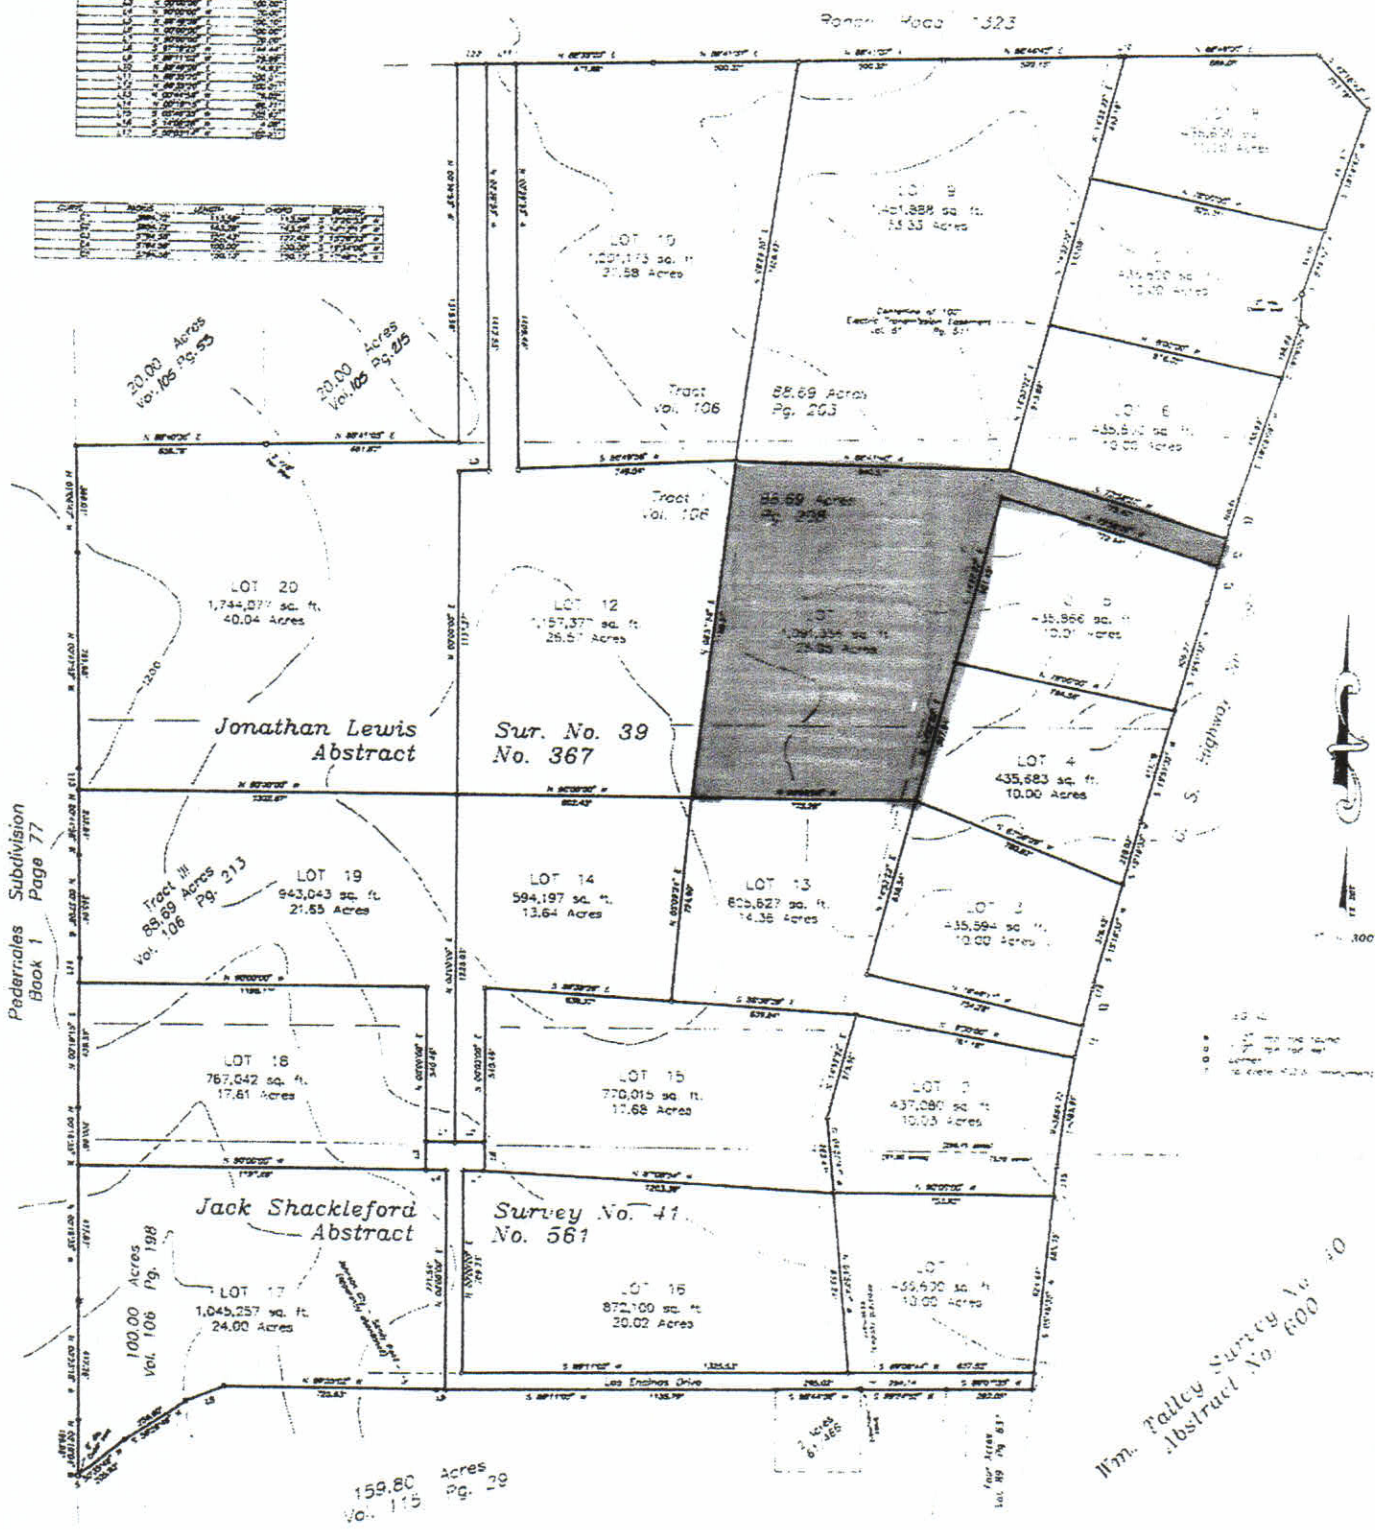

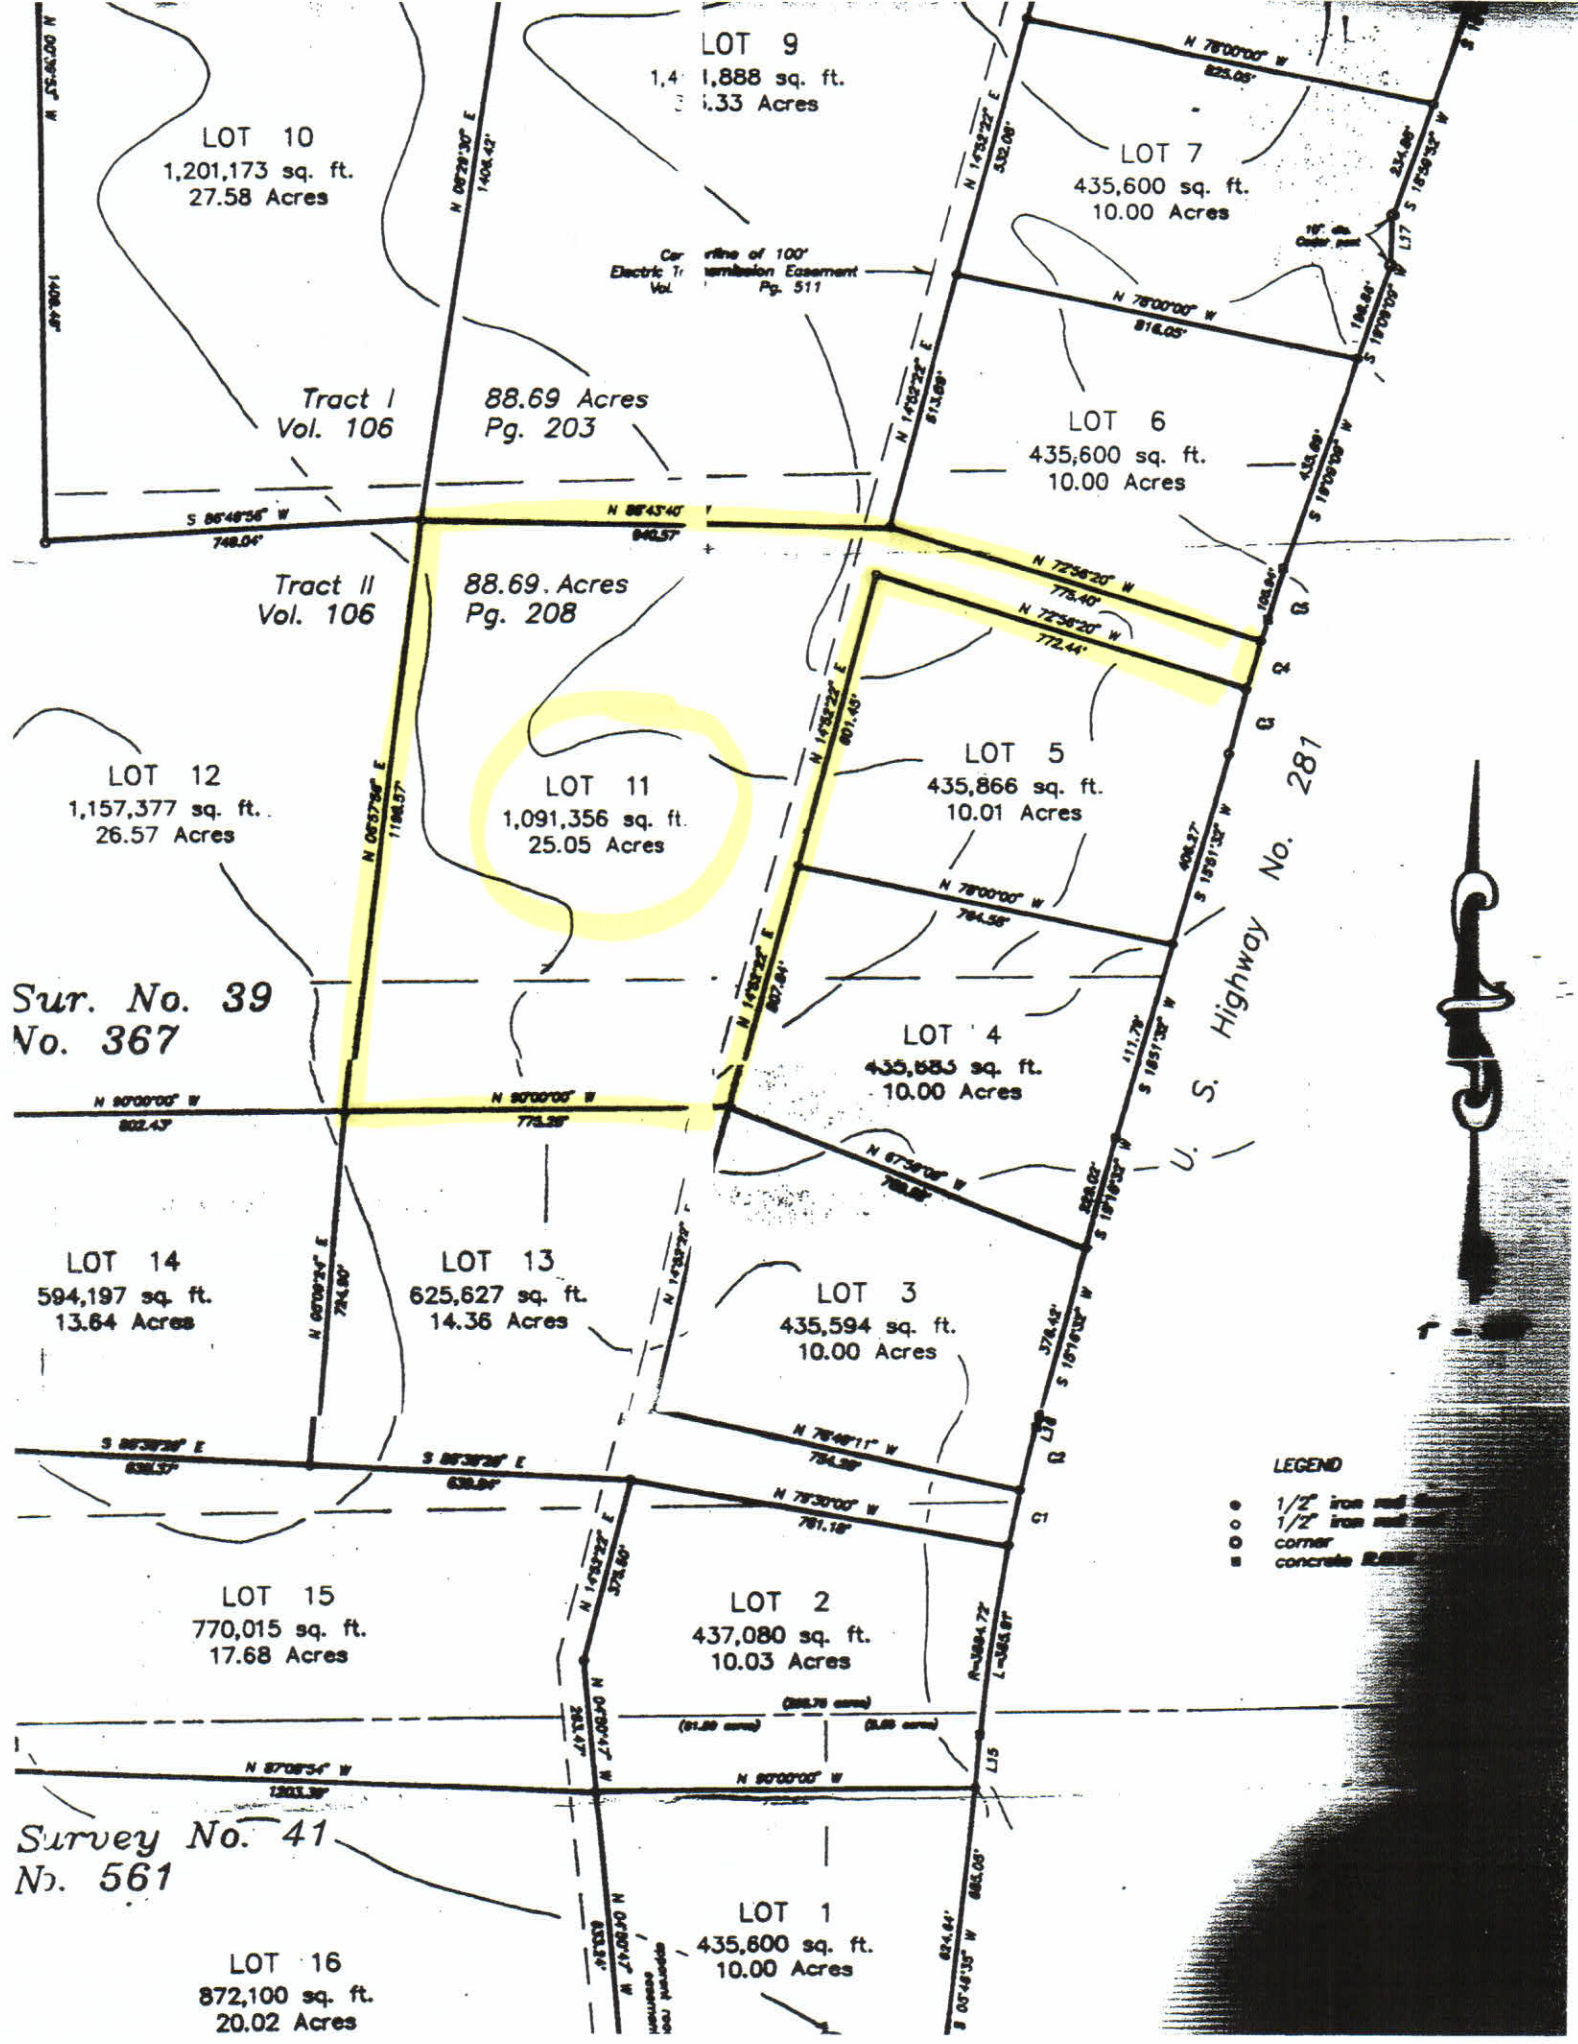

LOT 10
1,201,173 sq. ft.
27.58 Acres

LOT 9

LOT 7
435,600 sq. ft.
10.00 Acres

Tract I
Vol. 106

88.69 Acres
Pg. 203

LOT 6
435,600 sq. ft.
10.00 Acres

Tract II
Vol. 106

88.69 Acres
Pg. 208

LOT 12
1,157,377 sq. ft.
26.57 Acres

LOT 11
1,091,356 sq. ft.
25.05 Acres

LOT 5
435,866 sq. ft.
10.01 Acres

Sur. No. 39
No. 367

LOT 4
435,685 sq. ft.
10.00 Acres

U. S. Highway No. 281

LOT 14
594,197 sq. ft.
13.64 Acres

LOT 13
625,627 sq. ft.
14.36 Acres

LOT 3
435,594 sq. ft.
10.00 Acres

LEGEND

- 1/2" iron nail
- 1/2" iron nail
- corner
- concrete pillar

LOT 15
770,015 sq. ft.
17.68 Acres

LOT 2
437,080 sq. ft.
10.03 Acres

Survey No. 41
No. 561

LOT 1
435,600 sq. ft.
10.00 Acres

LOT 16
872,100 sq. ft.
20.02 Acres